



40.3/2.61

40年3月2日第67号
幅員40m 延長500m

凡例

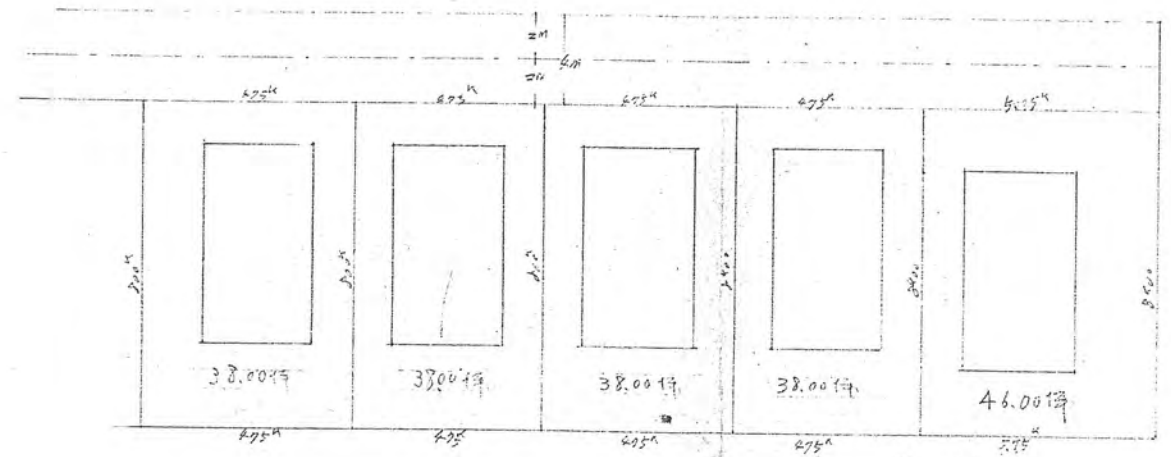

通算各作不上下道路比敷地内係圖 1/300=1/K

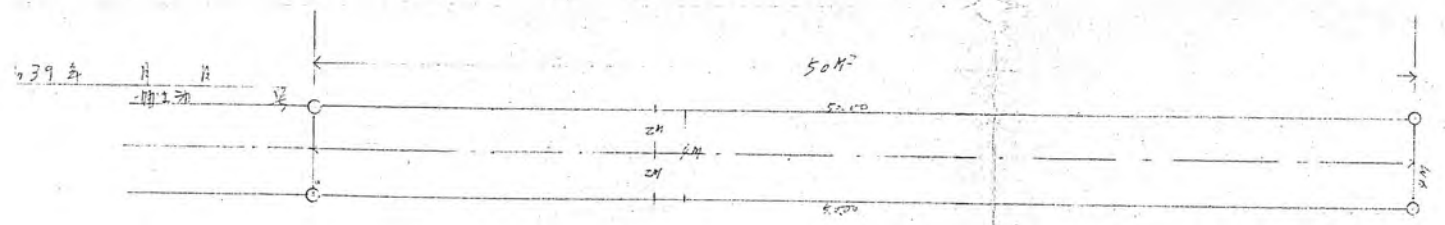

実測図 1/300

