






43年2月22日第89号
幅員4.0m 延長28.0m

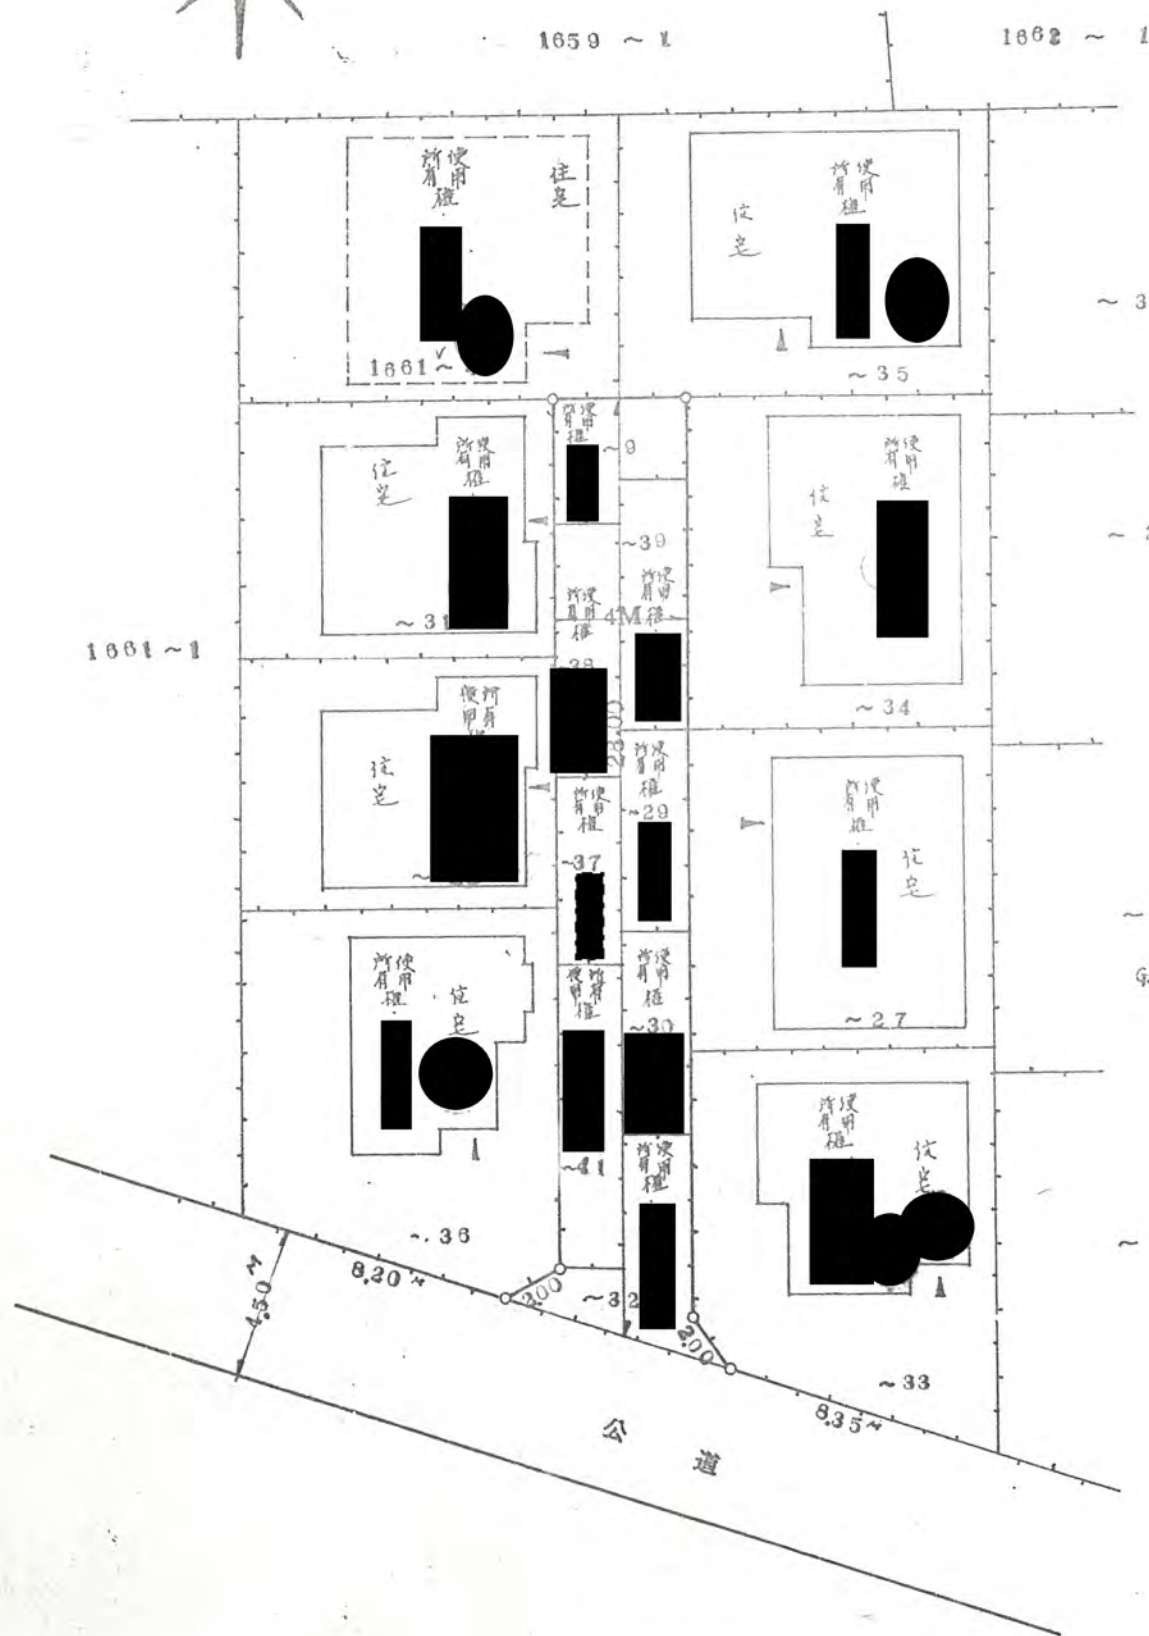

配置图 1:200

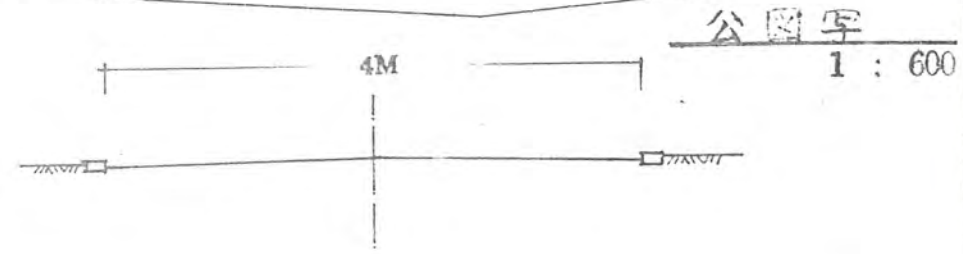

道路断面图 s:1/50

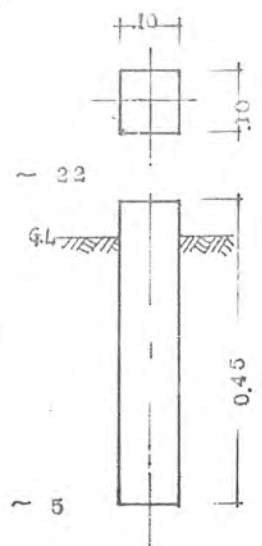

境界尺詳細图 s:1/50