
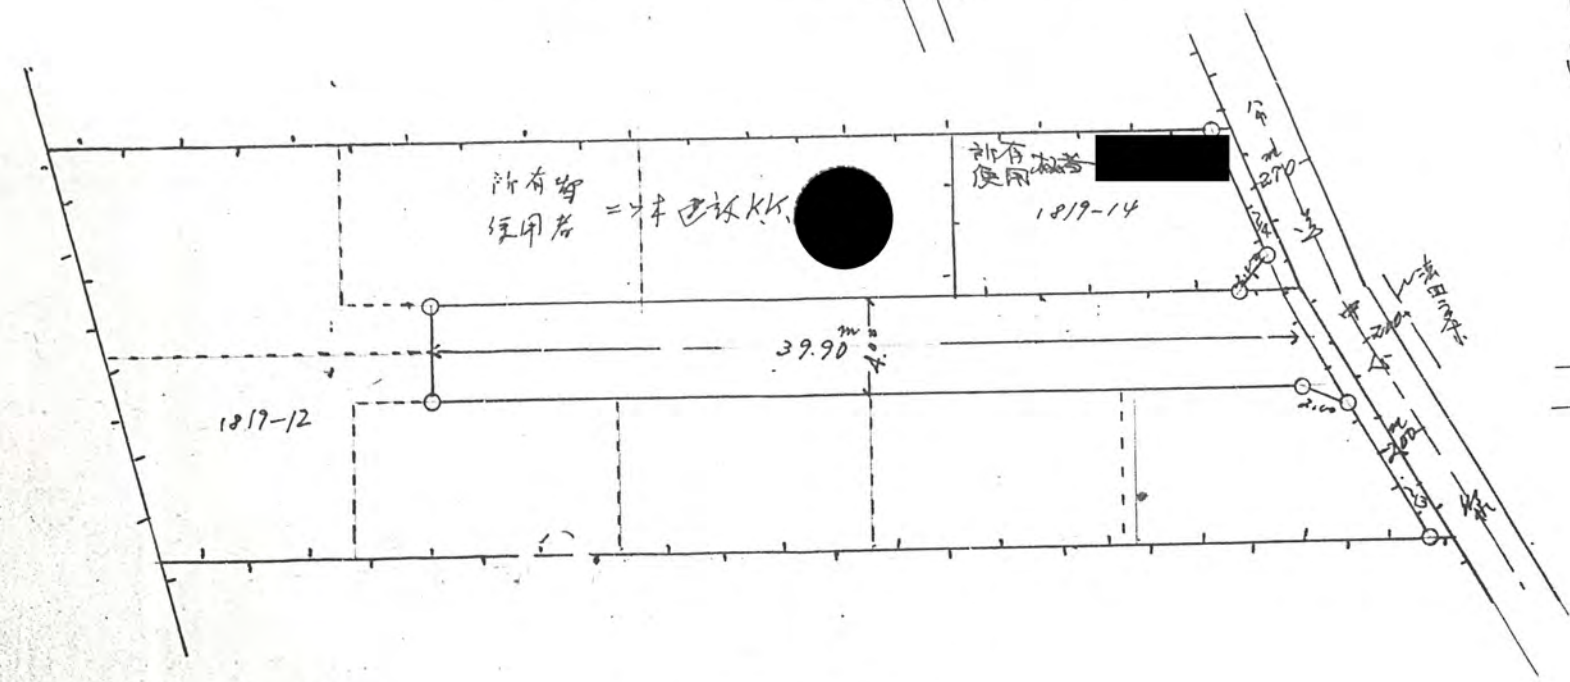
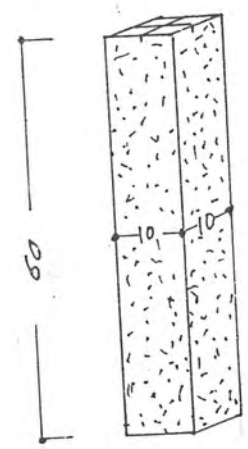


道路断面图 S=1:100

44年12月2日第918号  
幅員4.0m 延長39.9m

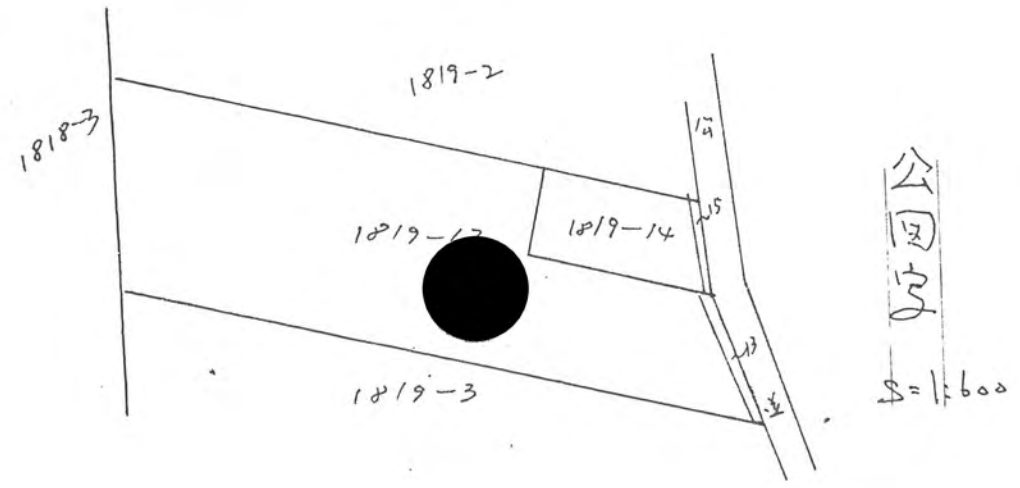

標杭, 图 S=1:10

平面图 S=1:300