




54年5月24日第12号
 幅員4.2m 延長49.67m

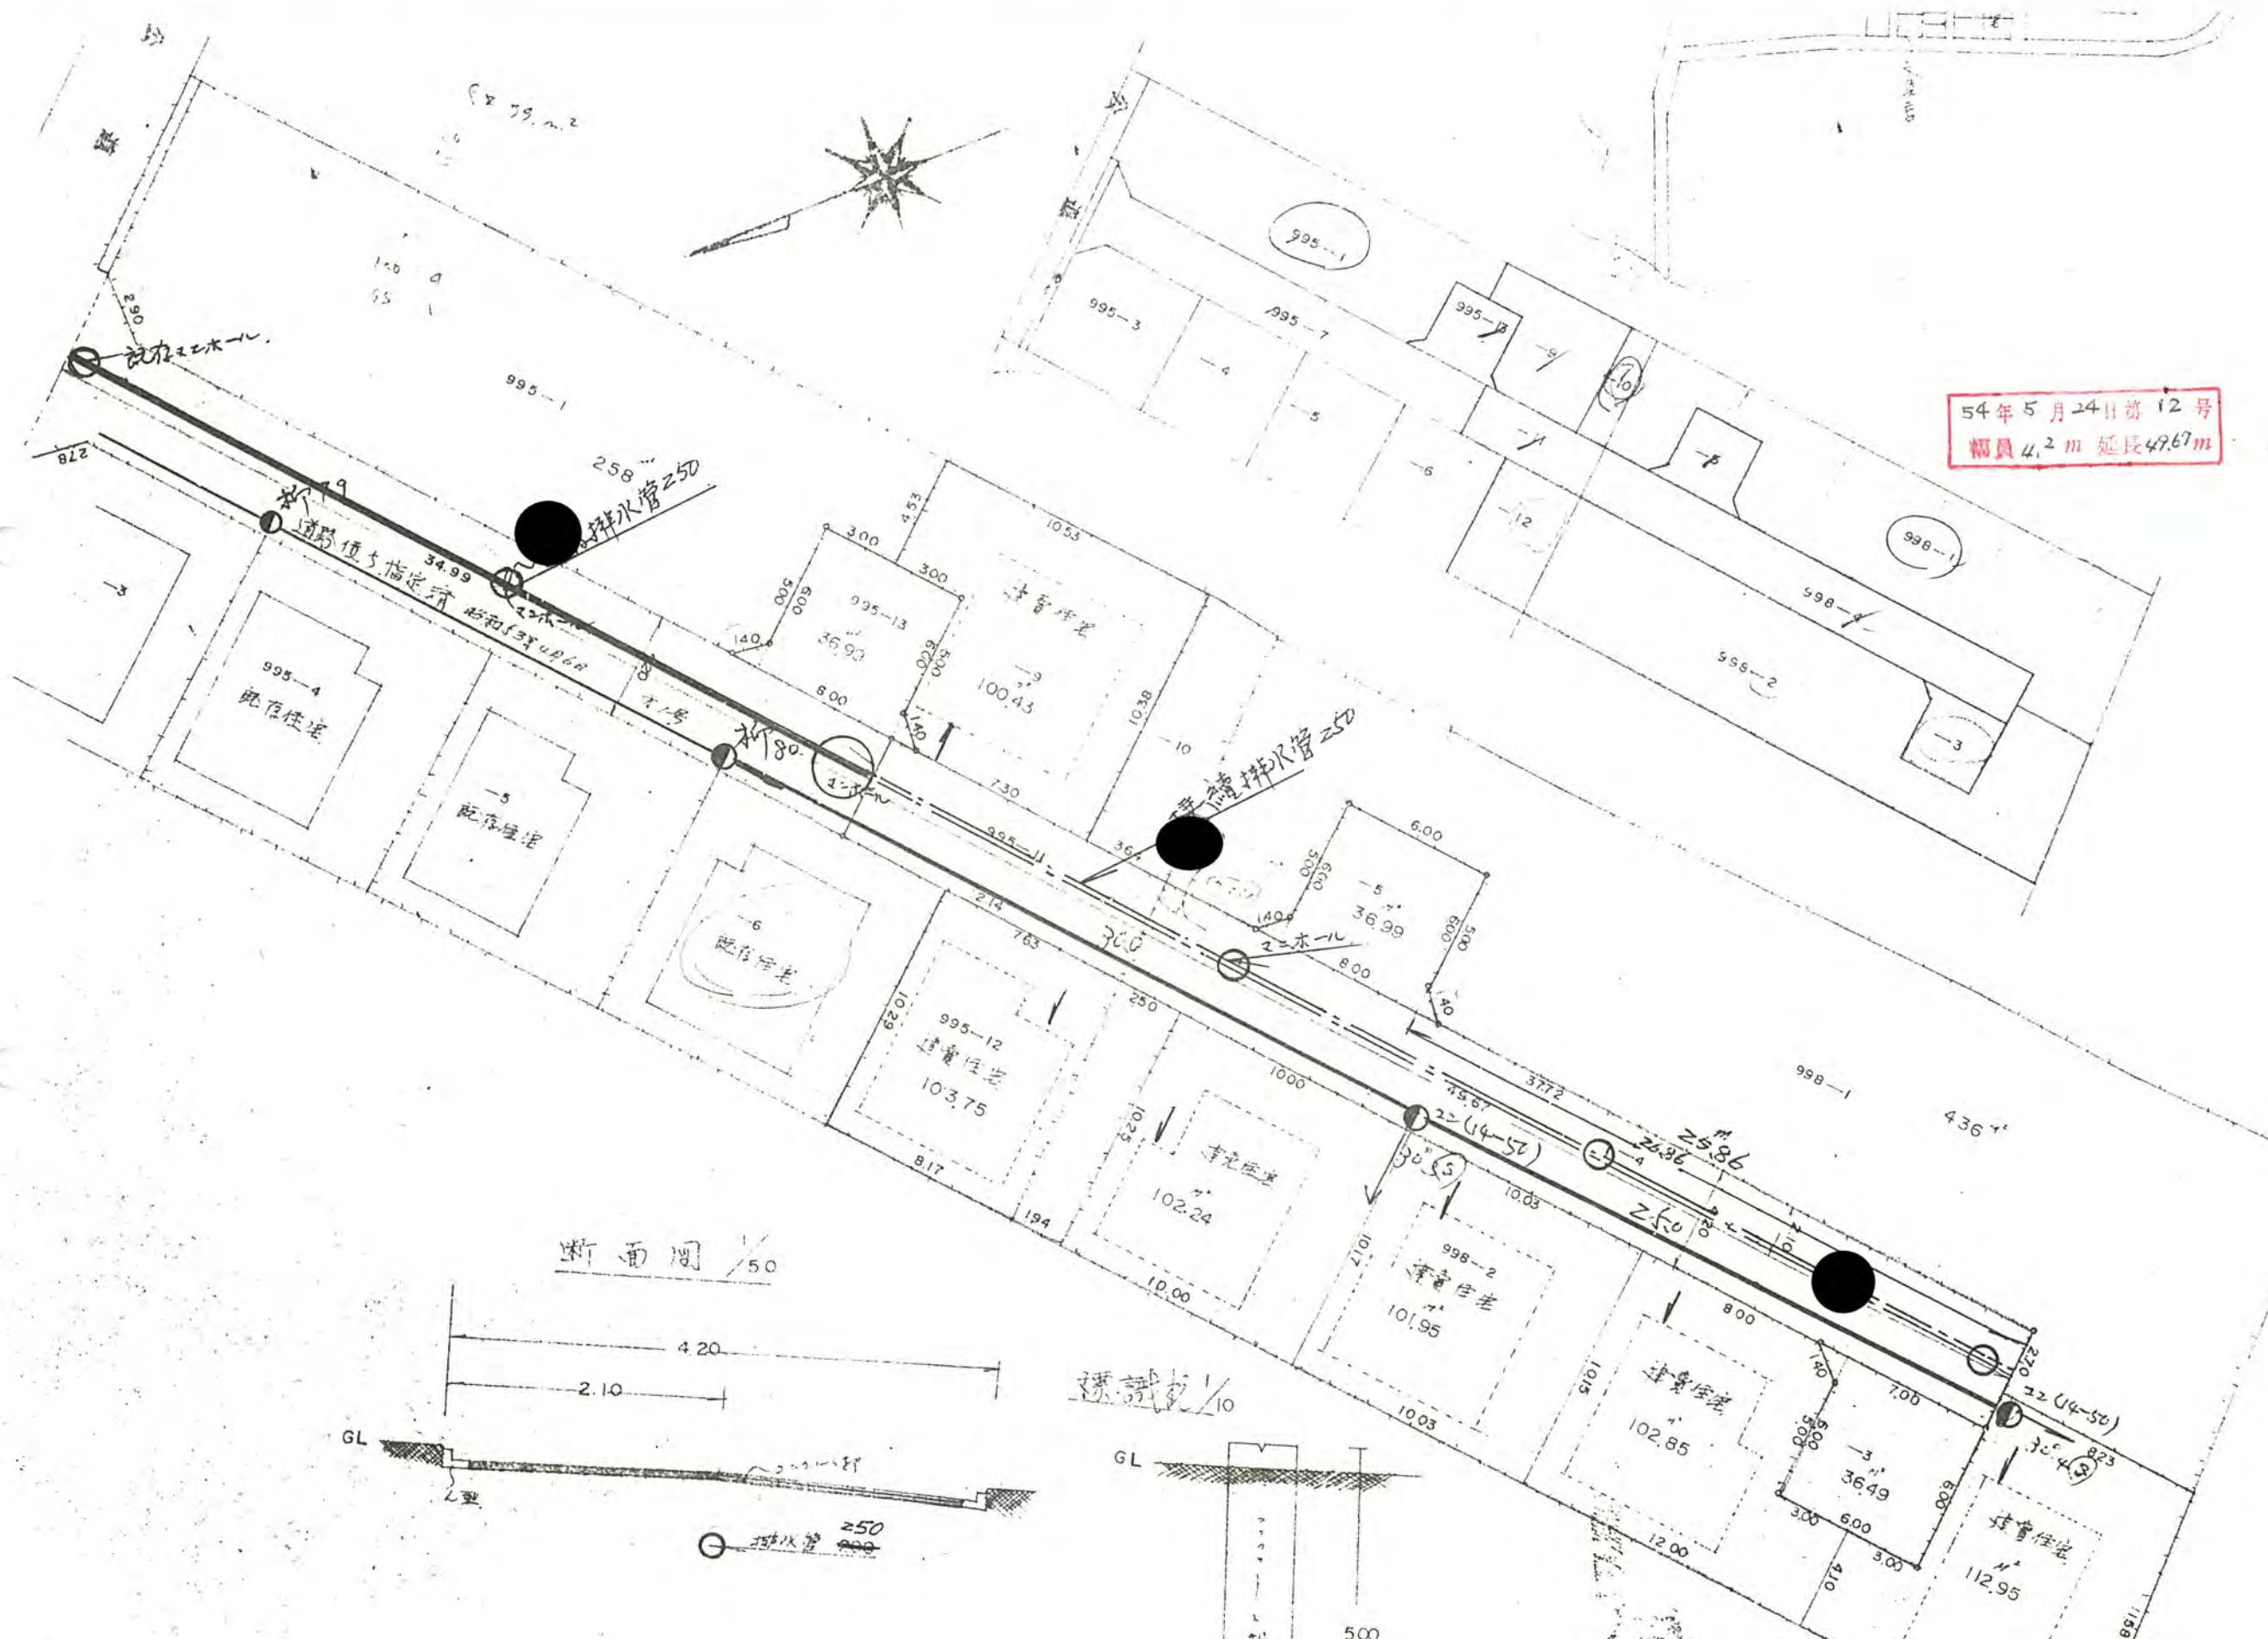

断面図 1/50

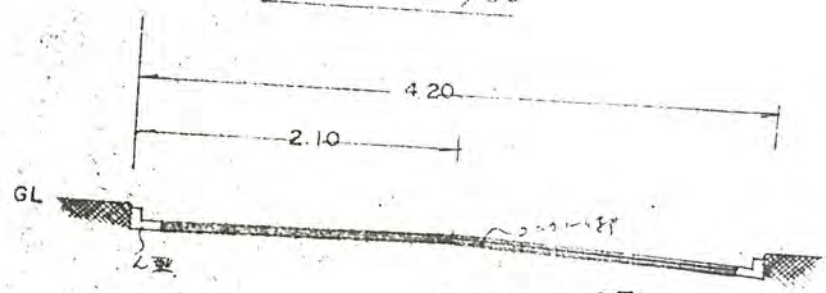

標識 1/10

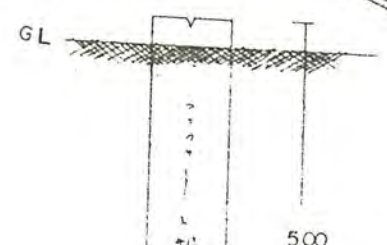

排水管 250